
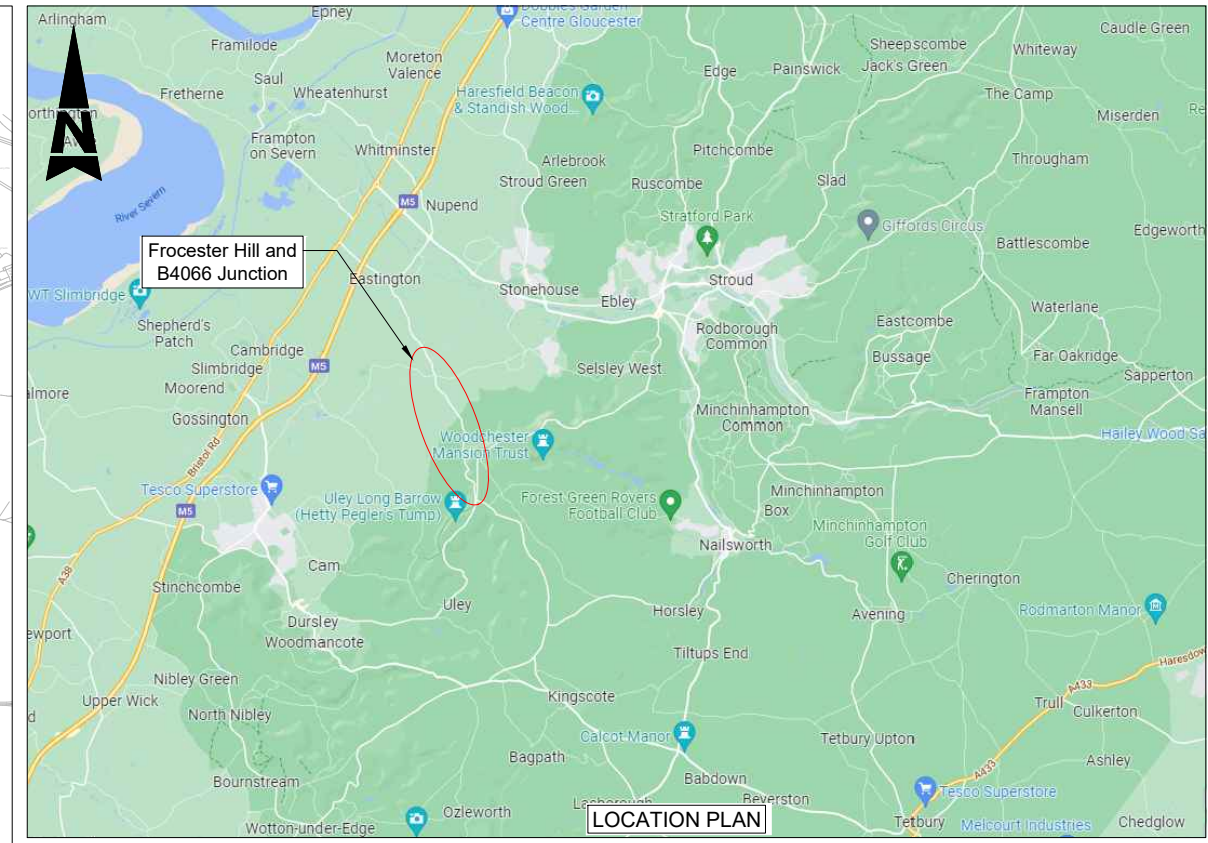


100
Millimetres

10

0

DO NOT SCALE

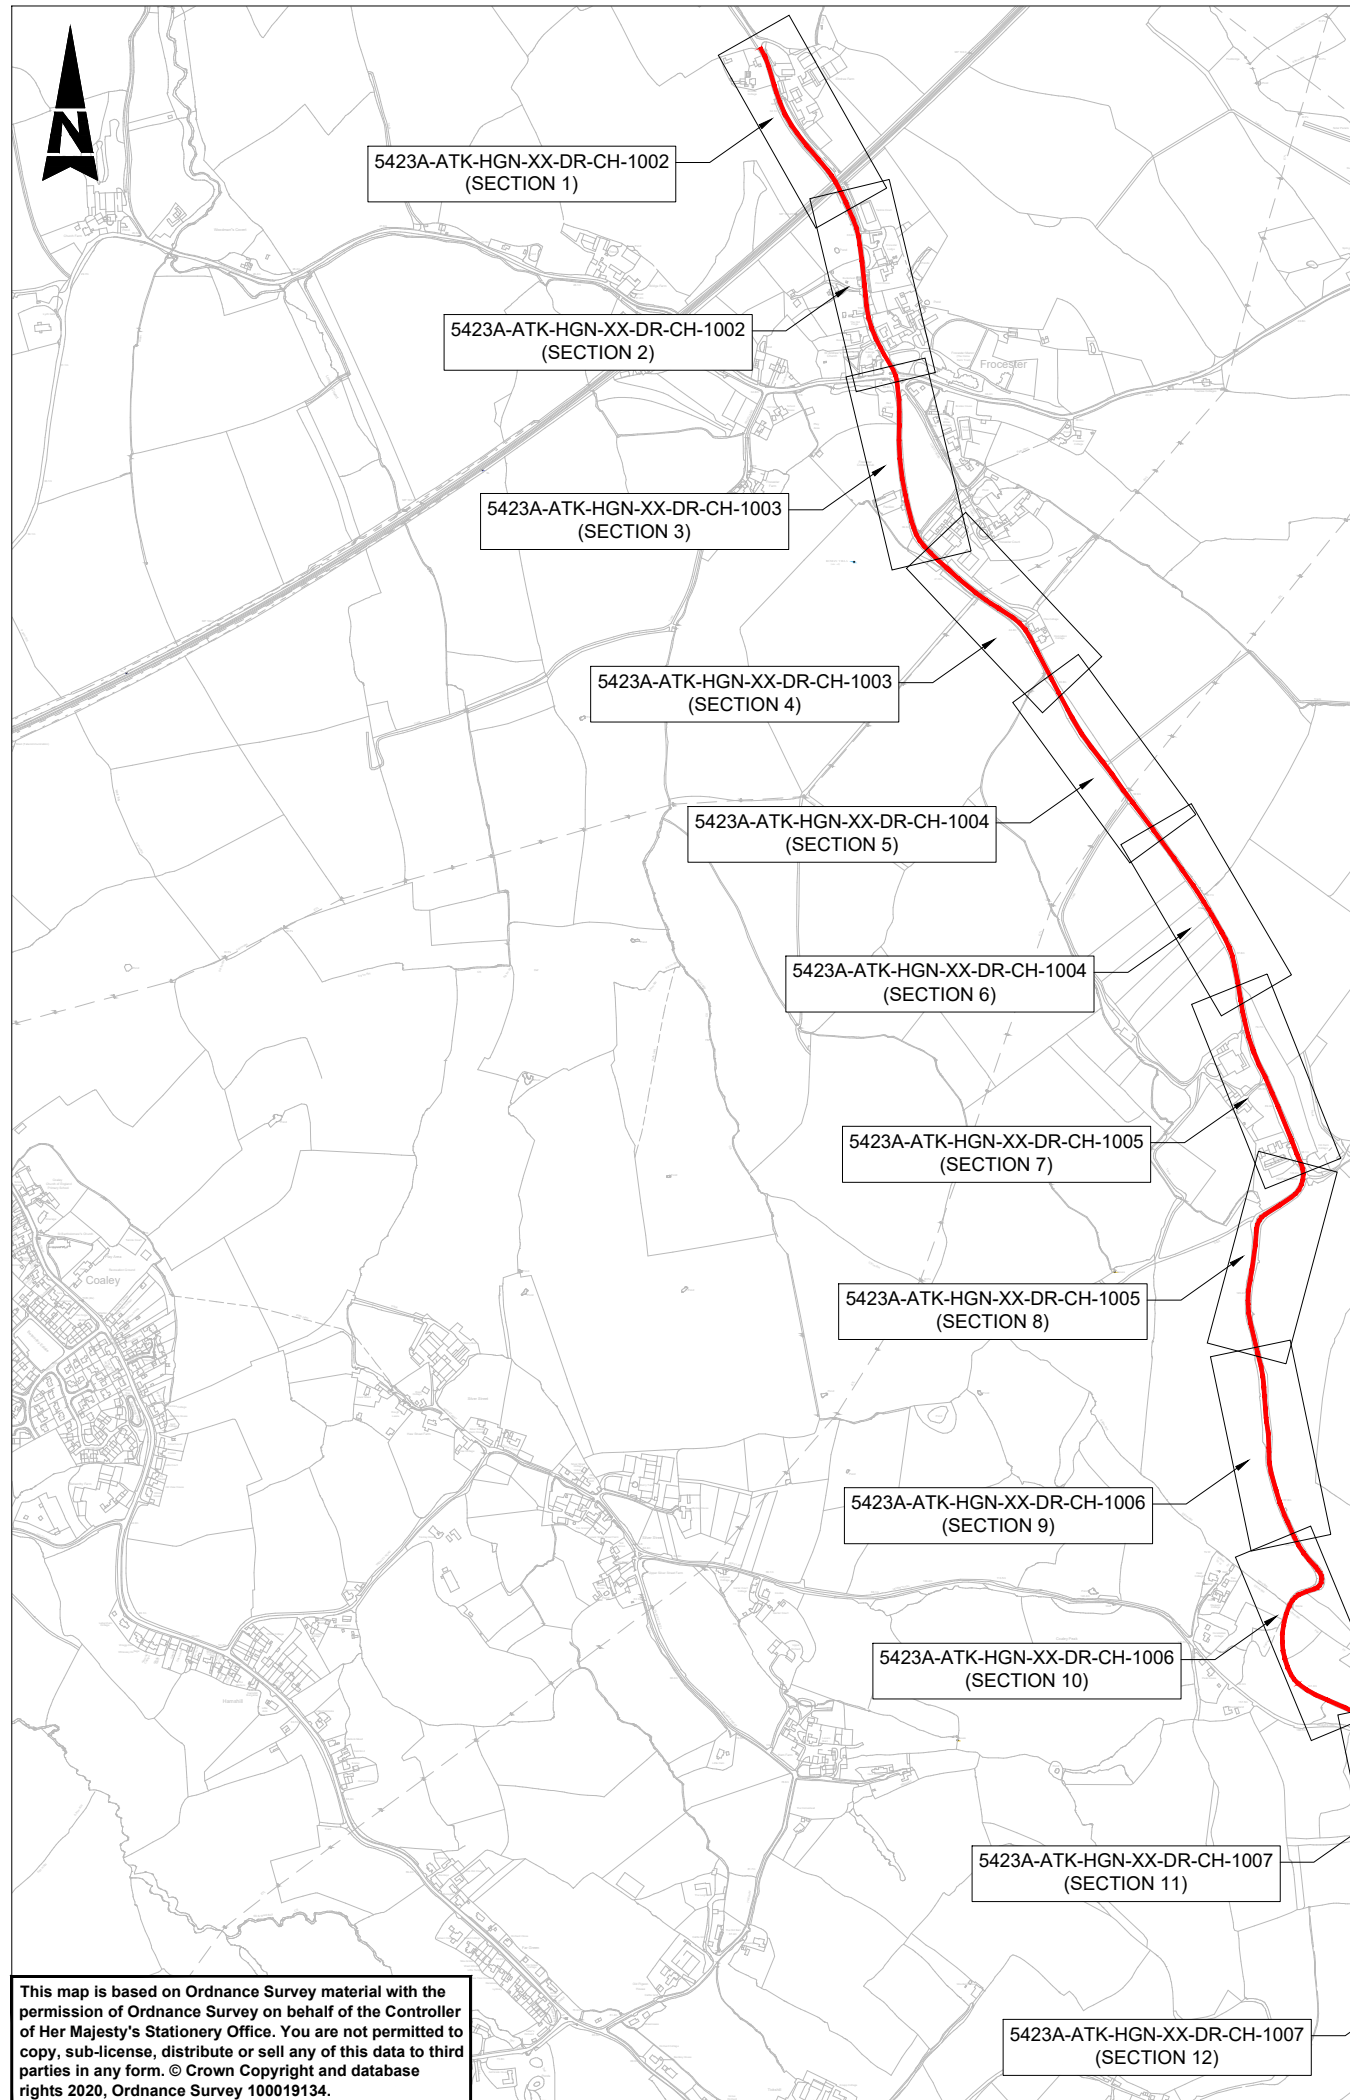

This map is based on Ordnance Survey material with the permission of Ordnance Survey on behalf of the Controller of Her Majesty's Stationery Office. You are not permitted to copy, sub-license, distribute or sell any of this data to third parties in any form. © Crown Copyright and database rights 2020, Ordnance Survey 100019134.

SAFETY, HEALTH AND ENVIRONMENTAL INFORMATION	
In addition to the hazards/risks normally associated with the types of work detailed on this drawing, note the following significant residual risks (Reference shall also be made to the design hazard log).	
Construction	
Maintenance / Cleaning	
Use	
Decommissioning / Demolition	

KEY:
 SITE EXTENTS

Description						
Status	Revision	Drawn	Checked	Reviewed	Authorised	Issue Date
Description						
Status	Revision	Drawn	Checked	Reviewed	Authorised	Issue Date
Description						
Status	Revision	Drawn	Checked	Reviewed	Authorised	Issue Date

Description FOR CONSTRUCTION						
Status	Revision	Drawn	Checked	Reviewed	Authorised	Issue Date
A3	CD1.1	PK	AO	SP	SP	25/07/22
Description FOR INFORMATION						
Status	Revision	Drawn	Checked	Reviewed	Authorised	Issue Date
S2	PD1.1	PK	AO	TL	SP	16/05/22

Drawing Suitability: **FOR CONSTRUCTION** Status: **A3**

5th Floor, Block 5
 Shire Hall
 Bearland
 Gloucester
 GL1 2TH
 Tel : 08000 514514
 Member of the SNC-Lavalin Group
 Copyright © SNC Lavalin (2020) www.atkinsglobal.com

Client
Gloucestershire
 COUNTY COUNCIL

Project Title: **Frocester Hill and B4066 Junction**

Drawing Title: **SITE OVERVIEW**

Drawing Number	Originator	Volume
Project	5423A - ATK - HGN	
Location	XX - DR - CH - 1001	
Original Size: A3	Scale: 1:12500	Project Ref: 5213652
		Sheet: 1 of 1
		Rev: C01.1