
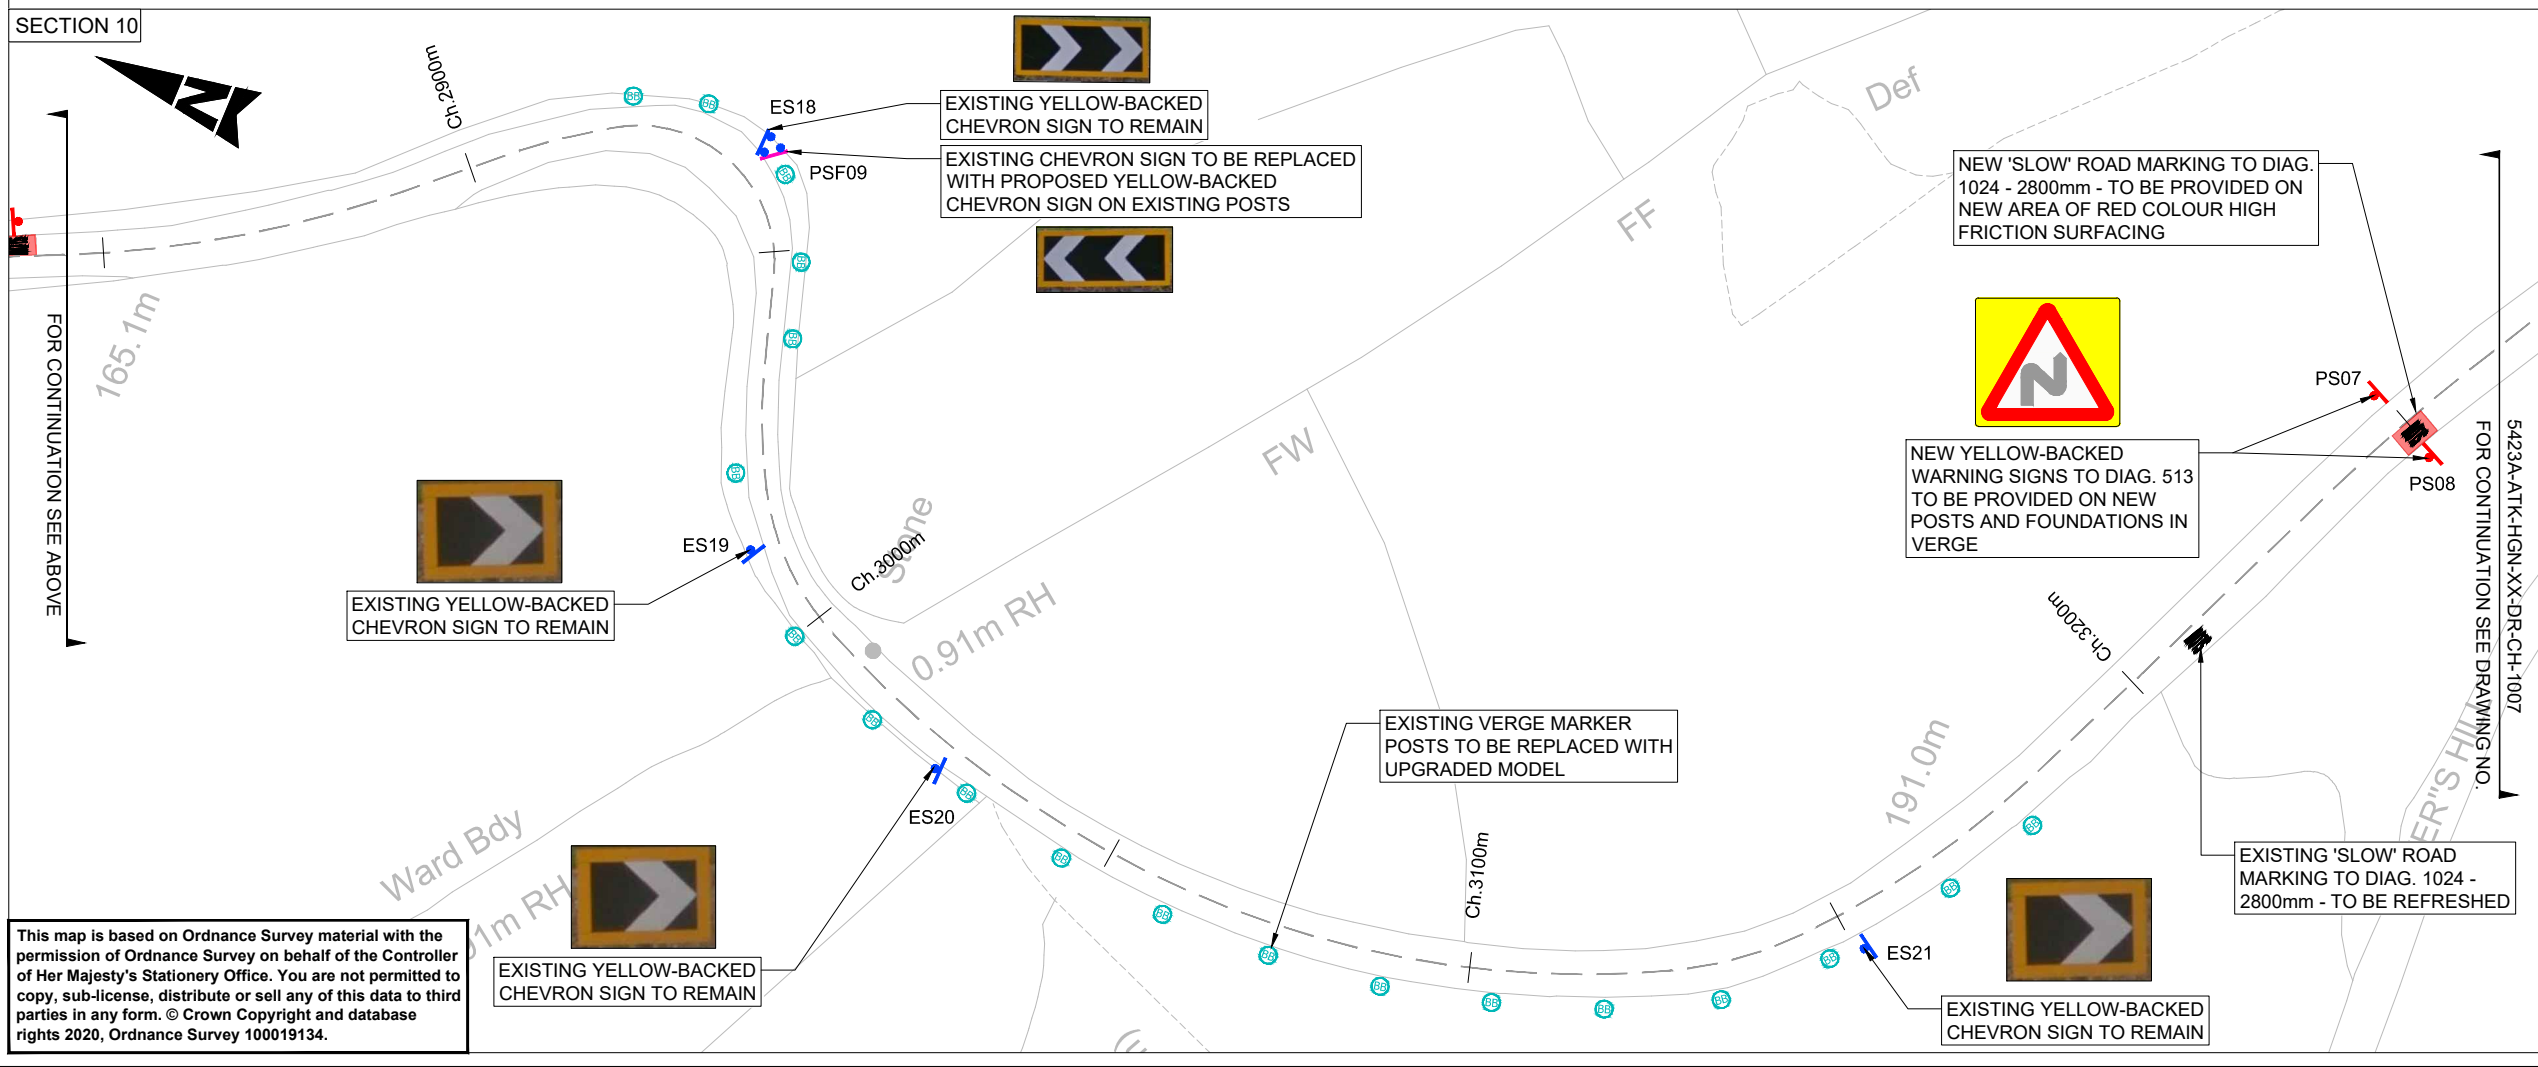


Millimetres  
100  
10  
0  
DO NOT SCALE

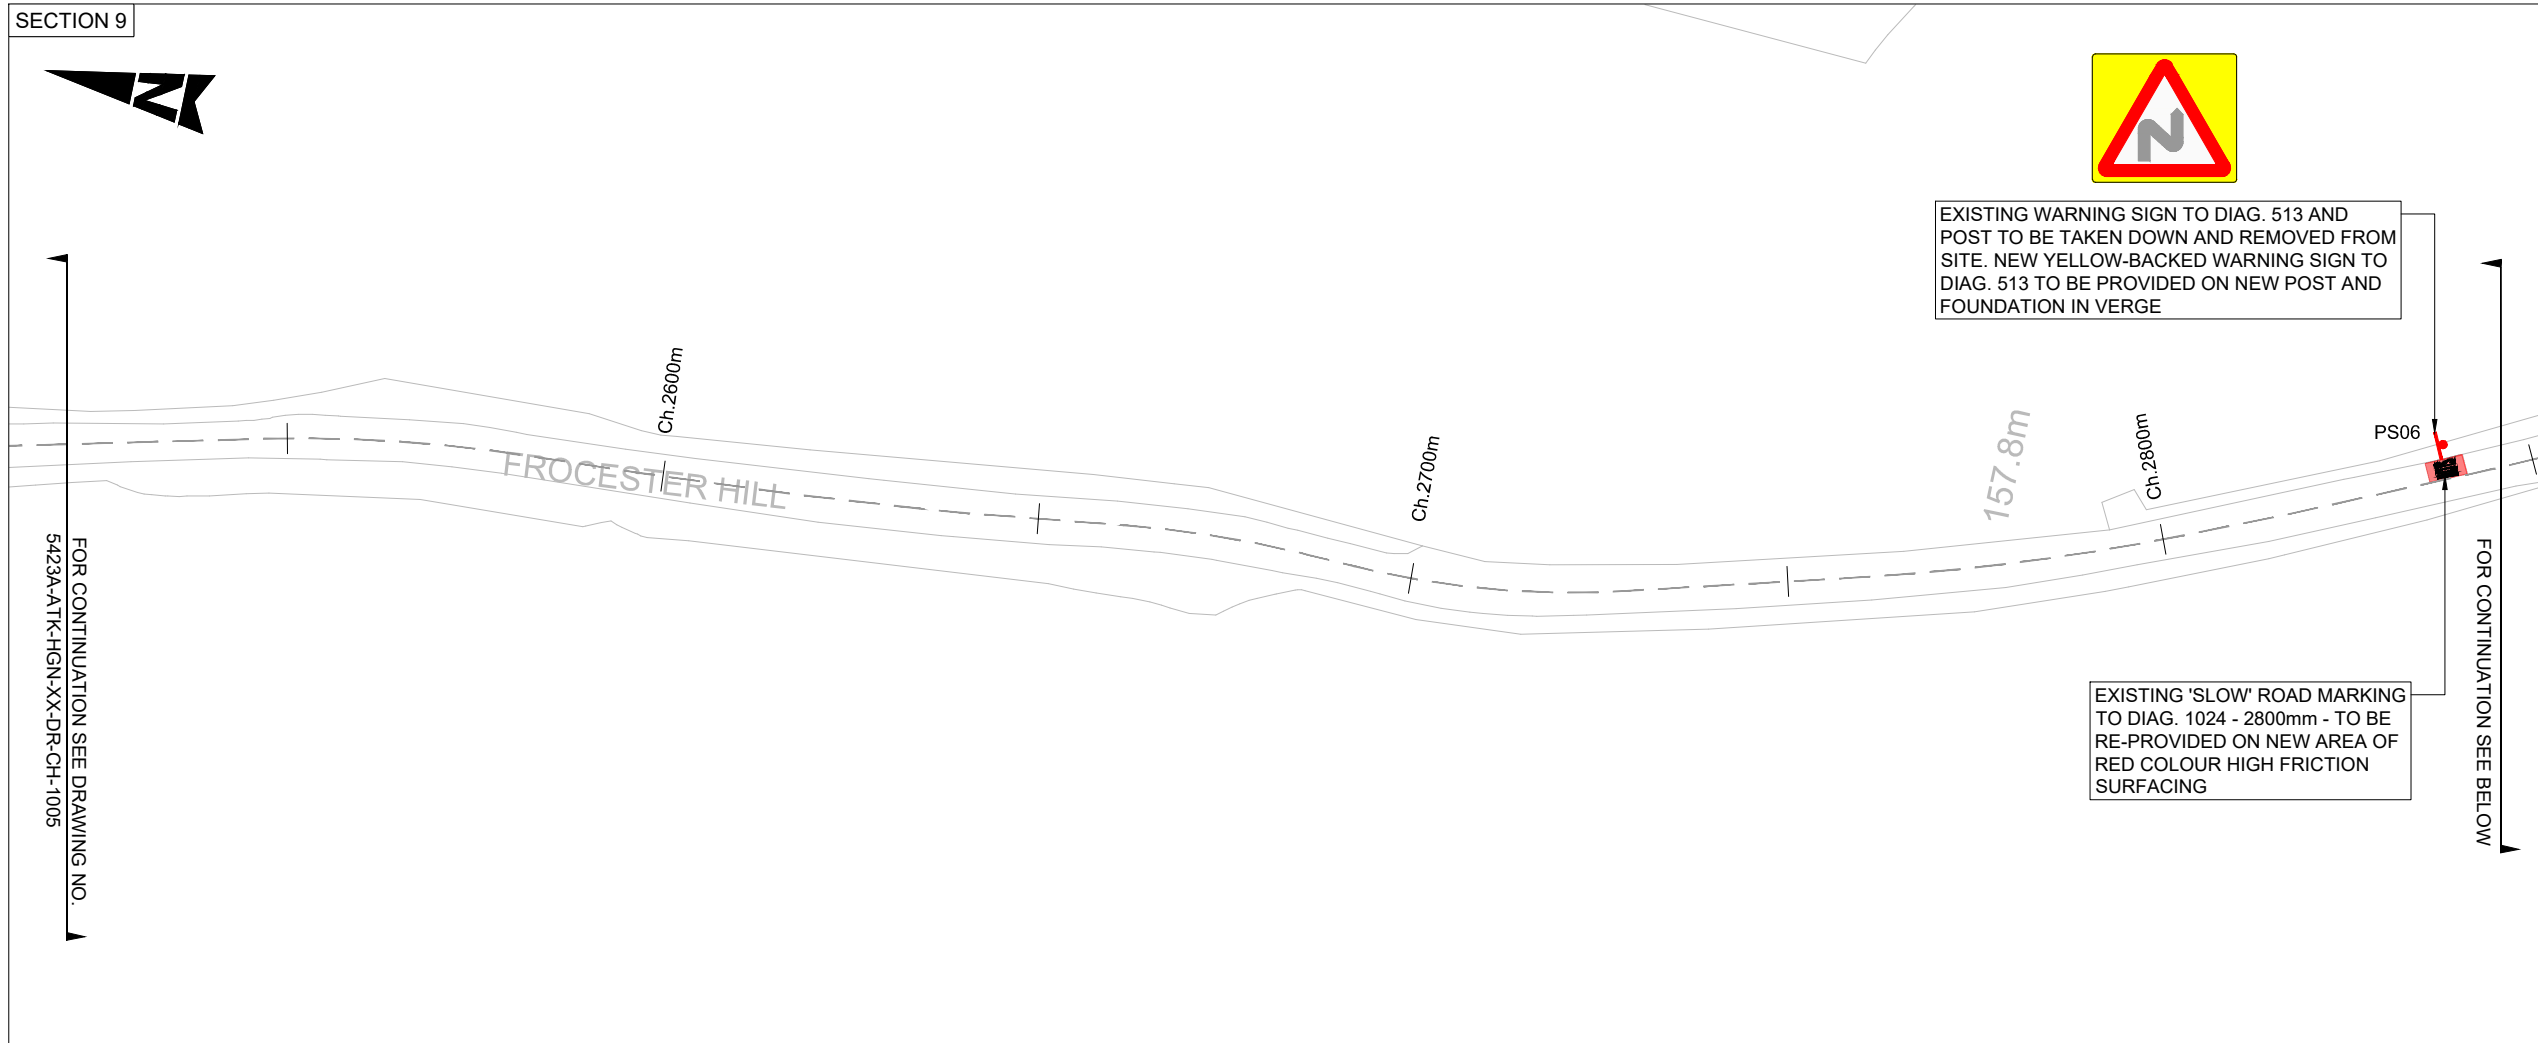

This map is based on Ordnance Survey material with the permission of Ordnance Survey on behalf of the Controller of Her Majesty's Stationery Office. You are not permitted to copy, sub-license, distribute or sell any of this data to third parties in any form. © Crown Copyright and database rights 2020, Ordnance Survey 100019134.

**SAFETY, HEALTH AND ENVIRONMENTAL INFORMATION**

In addition to the hazards/risks normally associated with the types of work detailed on this drawing, note the following significant residual risks (Reference shall also be made to the design hazard log).

Construction

Maintenance / Cleaning

Use

Decommissioning / Demolition

**NOTES:**

1. ALL DIMENSIONS ARE IN METRES UNLESS OTHERWISE STATED.

**KEY:**

- EXISTING ROAD MARKING TO REMAIN
- EXISTING ROAD MARKING TO BE REFRESHED
- PROPOSED HIGH FRICTION SURFACE
- PROPOSED SIGN
- PROPOSED SIGN FACE ON EXISTING POST
- EXISTING SIGN
- PROPOSED VERGE MARKER POST

Description	Status	Revision	Drawn	Checked	Reviewed	Authorised	Issue Date
FOR CONSTRUCTION	A3						
FOR INFORMATION	S2						
FOR CONSTRUCTION	A3						
FOR INFORMATION	S2						

**SNC-LAVALIN**  
**ATKINS**

Member of the SNC-Lavalin Group  
Copyright © SNC Lavalin (2020) www.atkinsglobal.com

5th Floor, Block 5  
Shire Hall  
Bearland  
Gloucester  
GL1 2TH  
Tel: 08000 514514

**Gloucestershire**  
COUNTY COUNCIL

Client: Frocester Hill and B4066 Junction

Project Title: Frocester Hill and B4066 Junction

Drawing Title: GENERAL ARRANGEMENT CHAINAGE 2520 TO 3260 (SHEET 5 OF 6)

Original Size: A3	Scale: 1:1000	Project Ref. No: 5213652	Sheet: 5 of 6	Rev: C01.1
-------------------	---------------	--------------------------	---------------	------------